




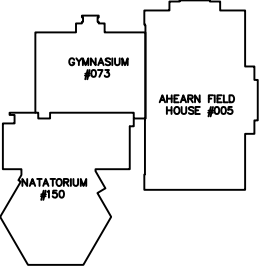

Available Space

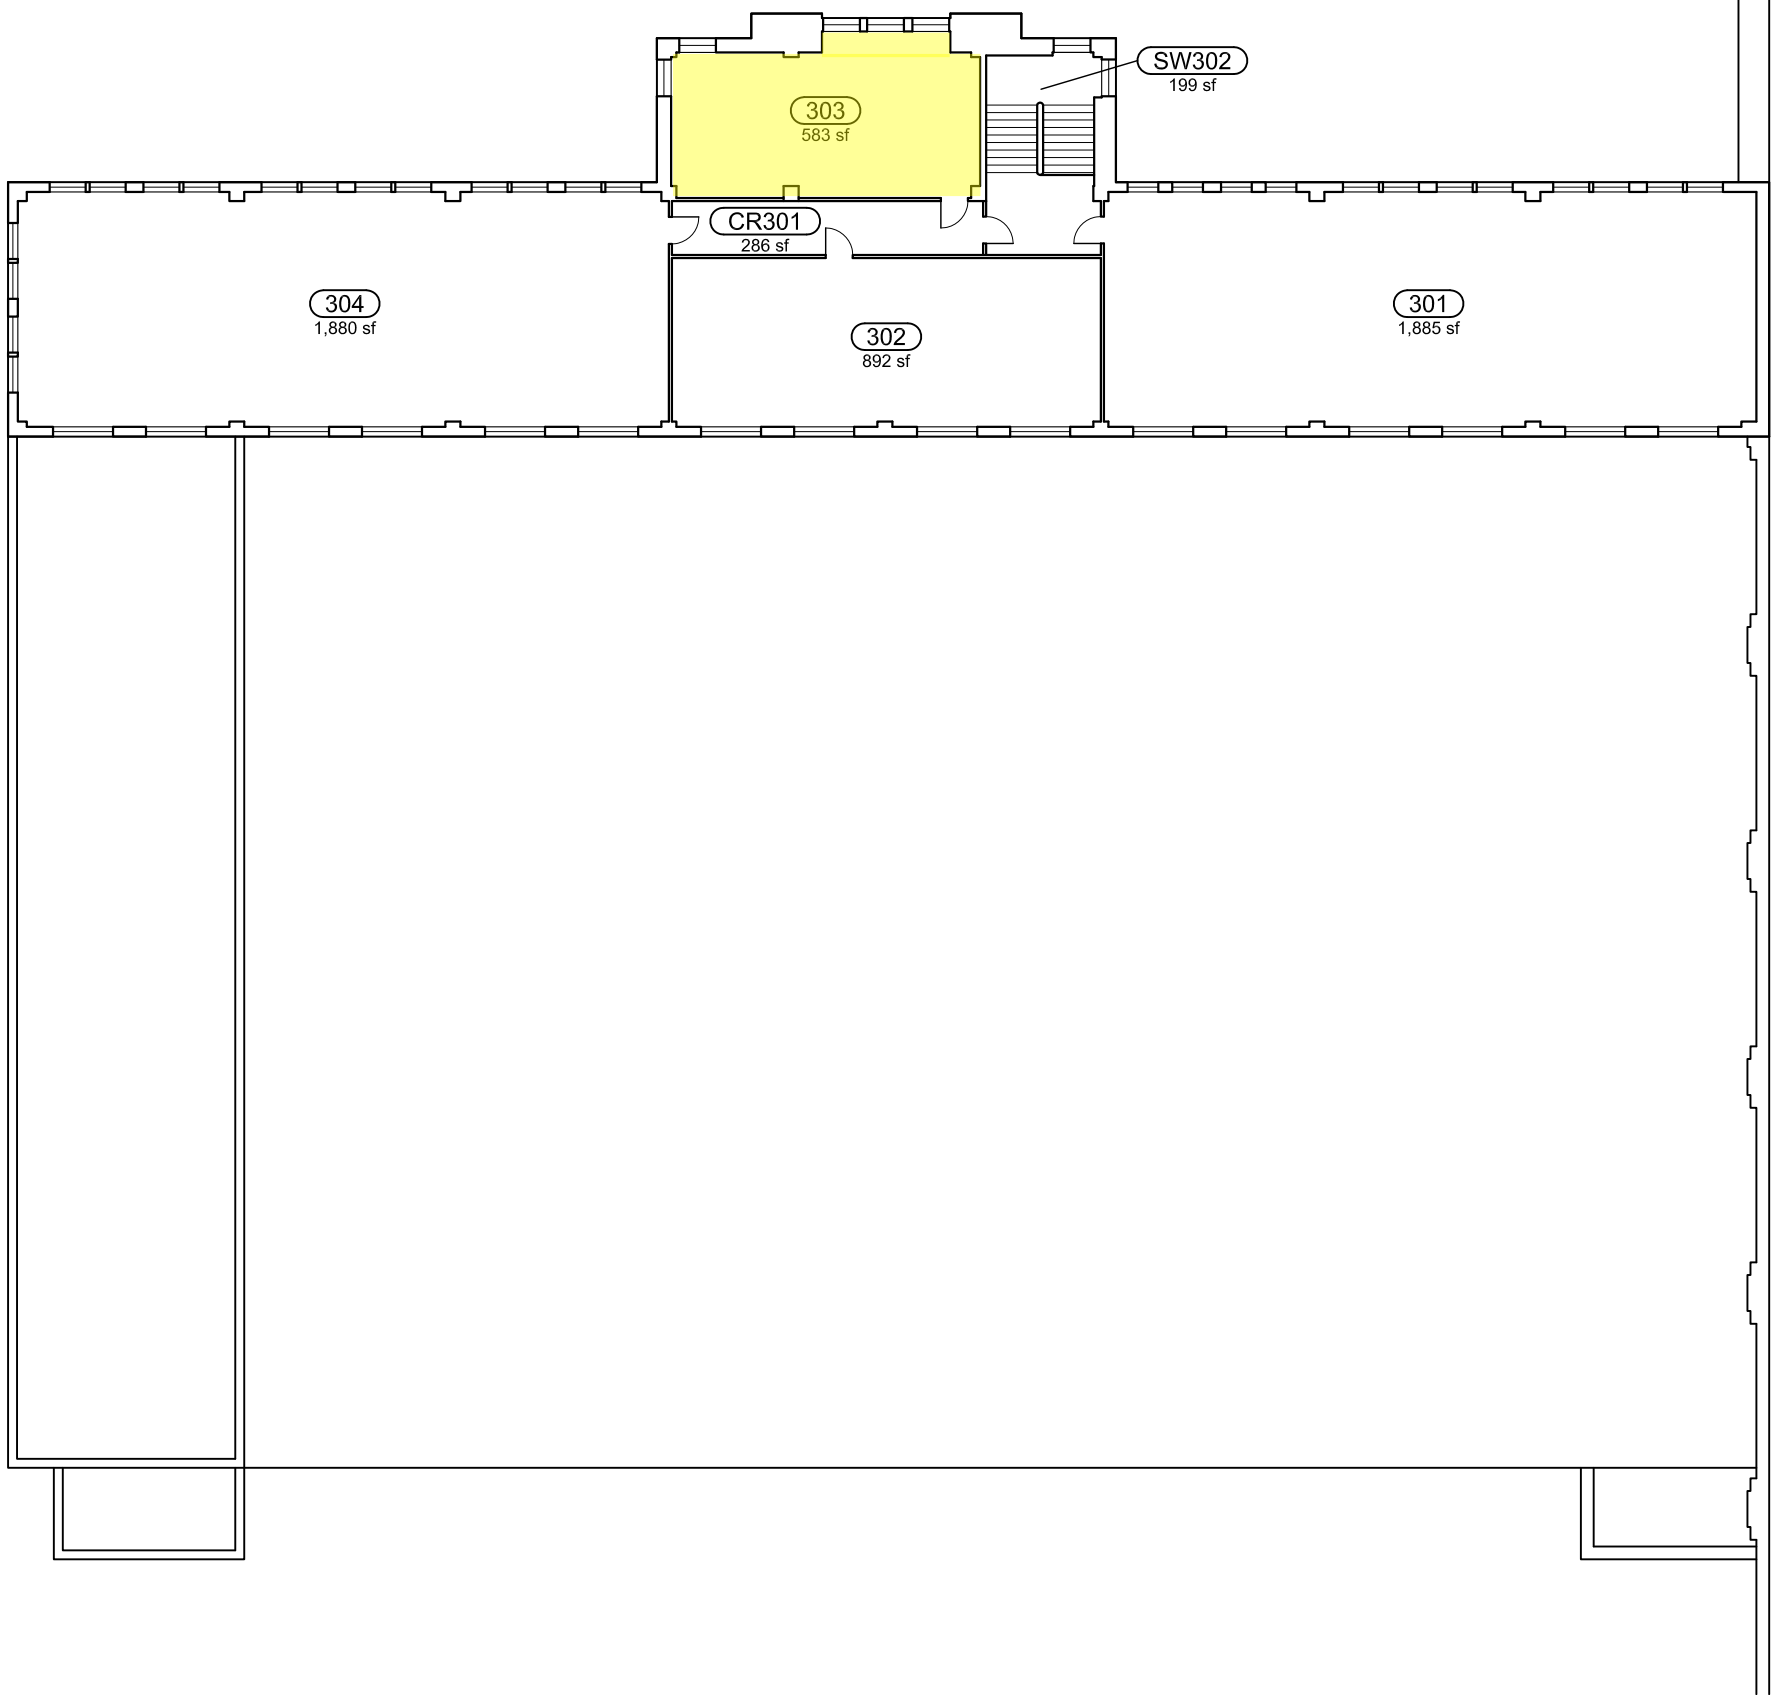

BUILDING KEY

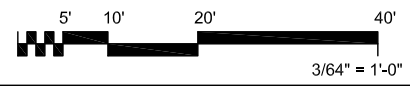

3/64" = 1'-0"

GYMNASIUM

THIRD

BUILDING ABBREVIATION: GY	BUILDING NUMBER: 00073	
GSF: 94531	BUILT / RENOVATED: 1951	
UPDATED: 03/2013	FILE NAME: 00073-GYMNASIUM-3RD.DWG	

KANSAS STATE UNIVERSITY

PLANNING & FACILITIES MANAGEMENT
DYKSTRA HALL
MANHATTAN, KS. 66506
785.532.6377