


- Work Rm
- Office
- Not Registrar Space
- Storage

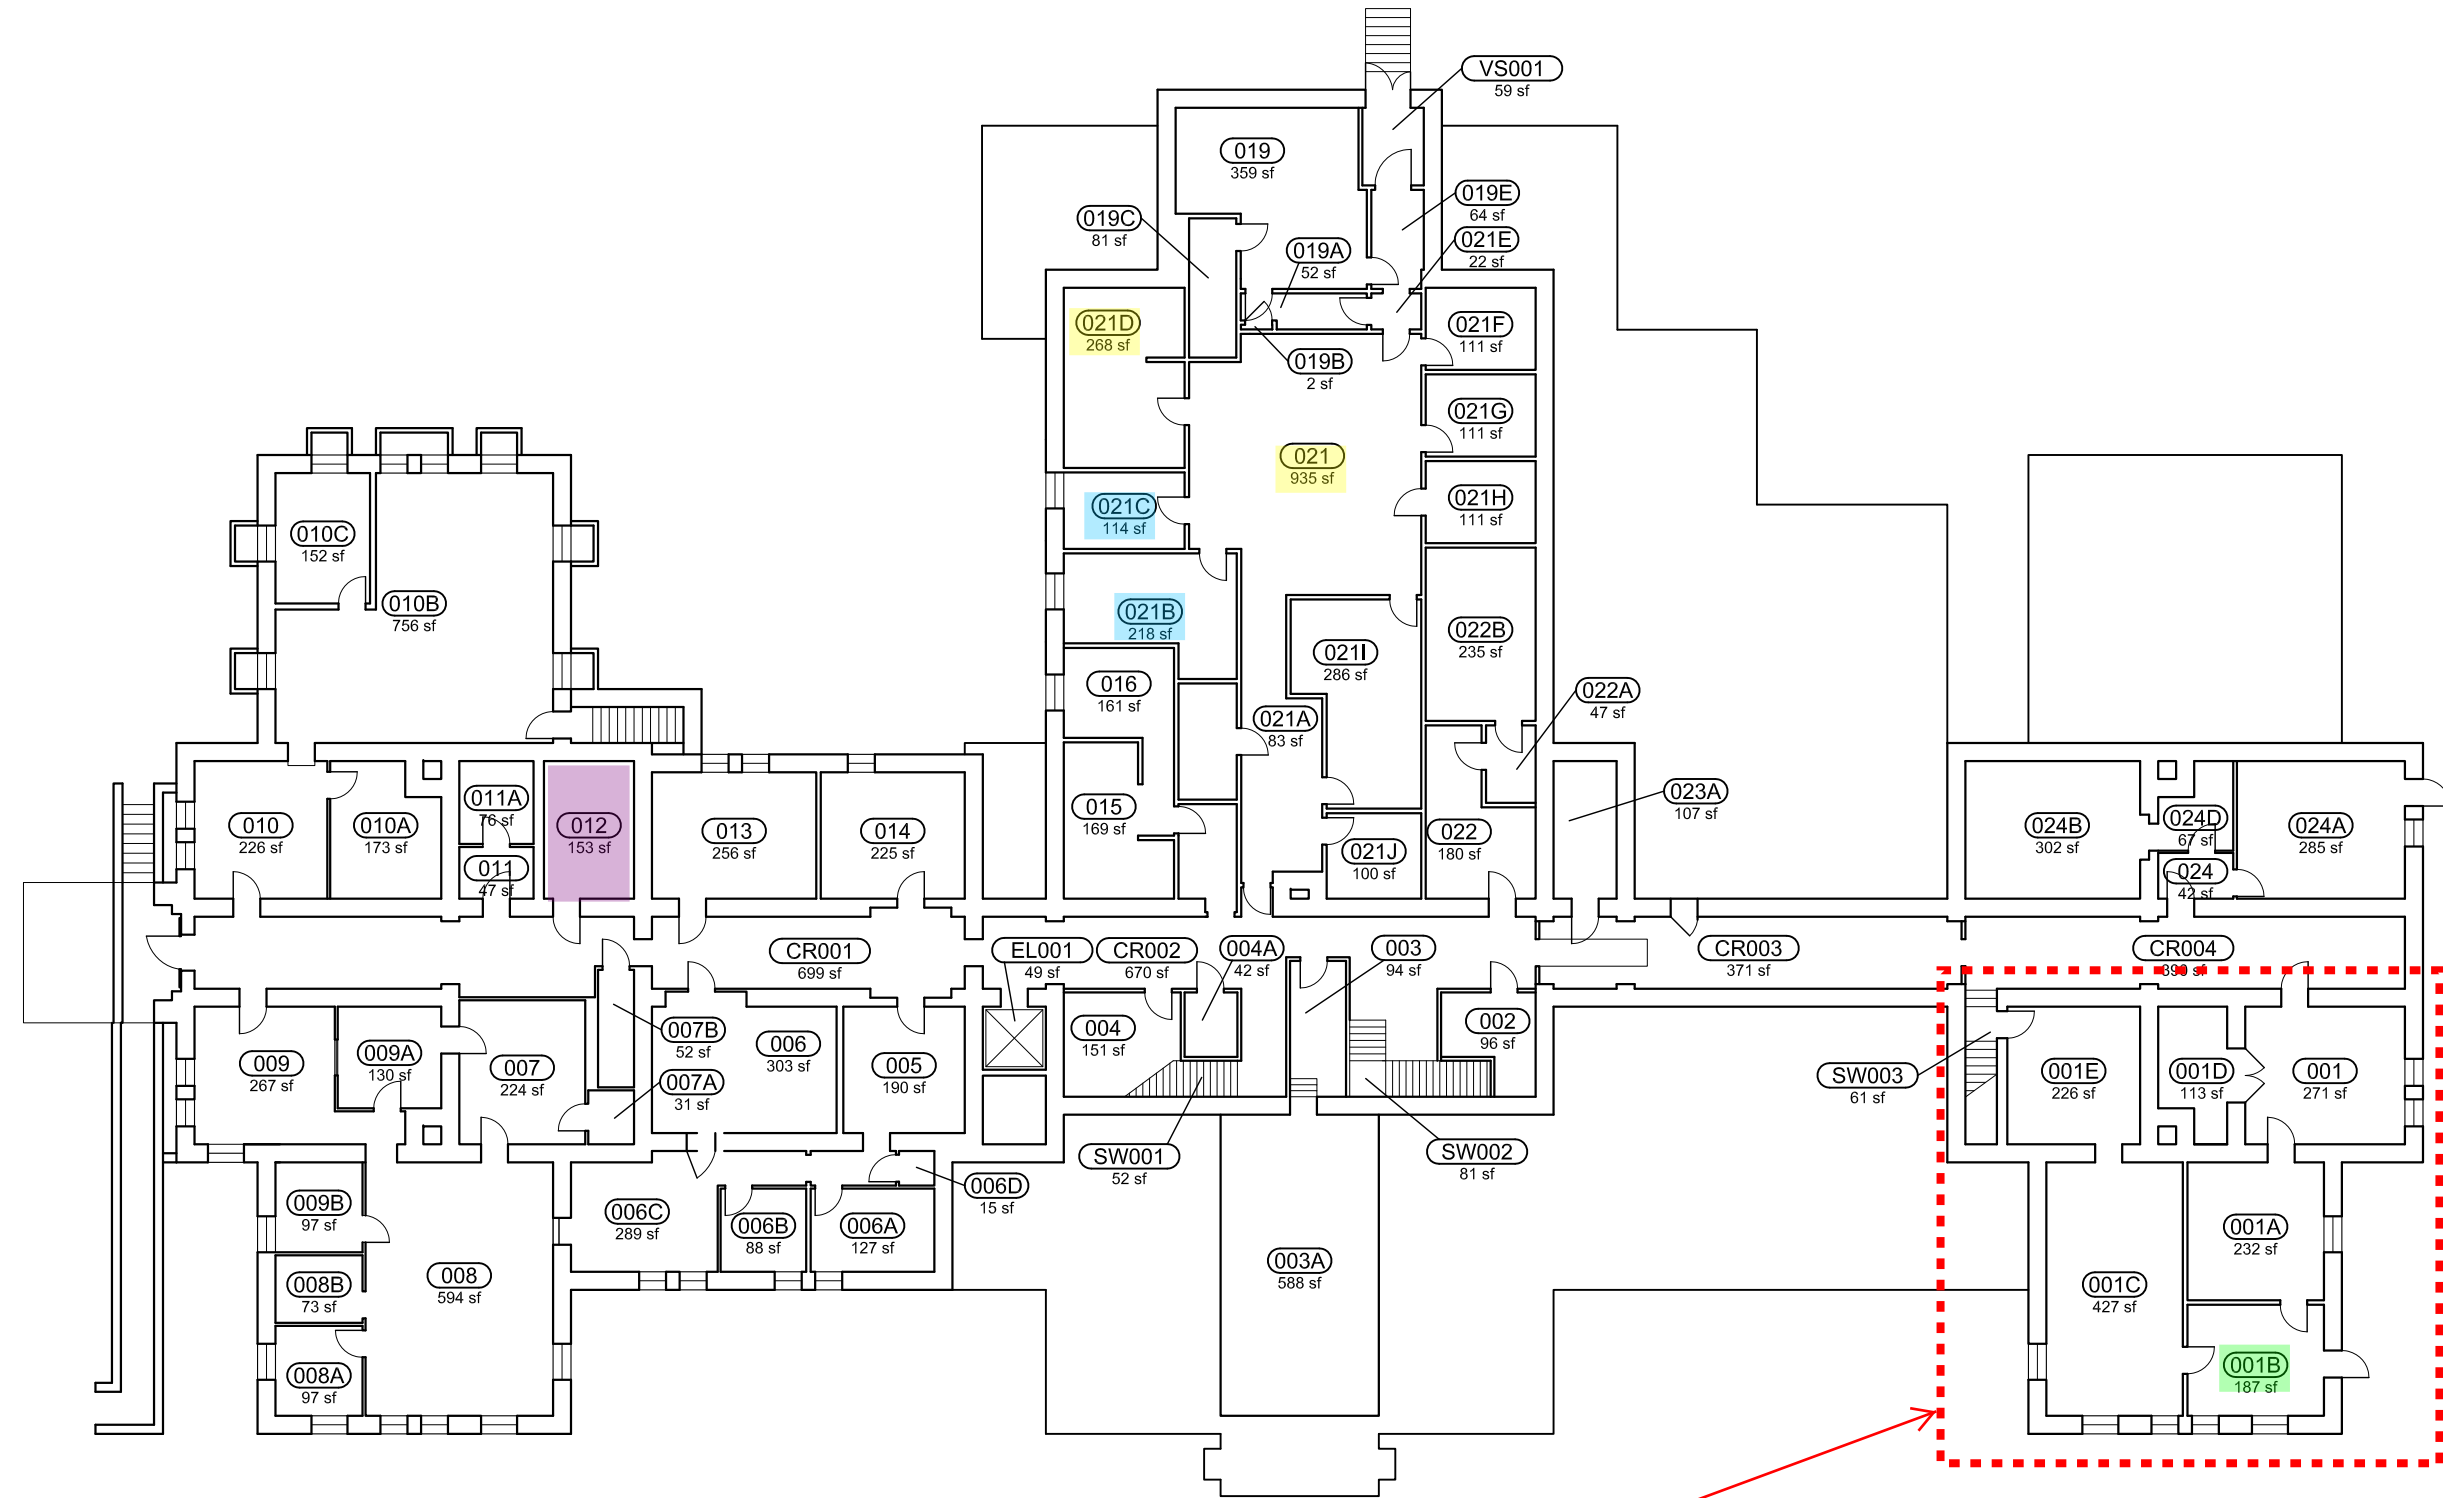

Update Floor Plan

ANDERSON HALL

BASEMENT

BUILDING ABBREVIATION: A	BUILDING NUMBER: 00001	
GSF: 66439.0	BUILT / RENOVATED: 1879, 1957, 1960, 1961, 1970, 1996	
UPDATED: 2/11/2013	FILE NAME: 001_10F5ANDERSON.DWG	

KANSAS STATE UNIVERSITY

PLANNING & FACILITIES MANAGEMENT
DYKSTRA HALL
MANHATTAN, KS. 66506
785.532.6377

